



CITY OF BOSTON
TOPOGRAPHIC AND PLANIMETRIC SURVEY

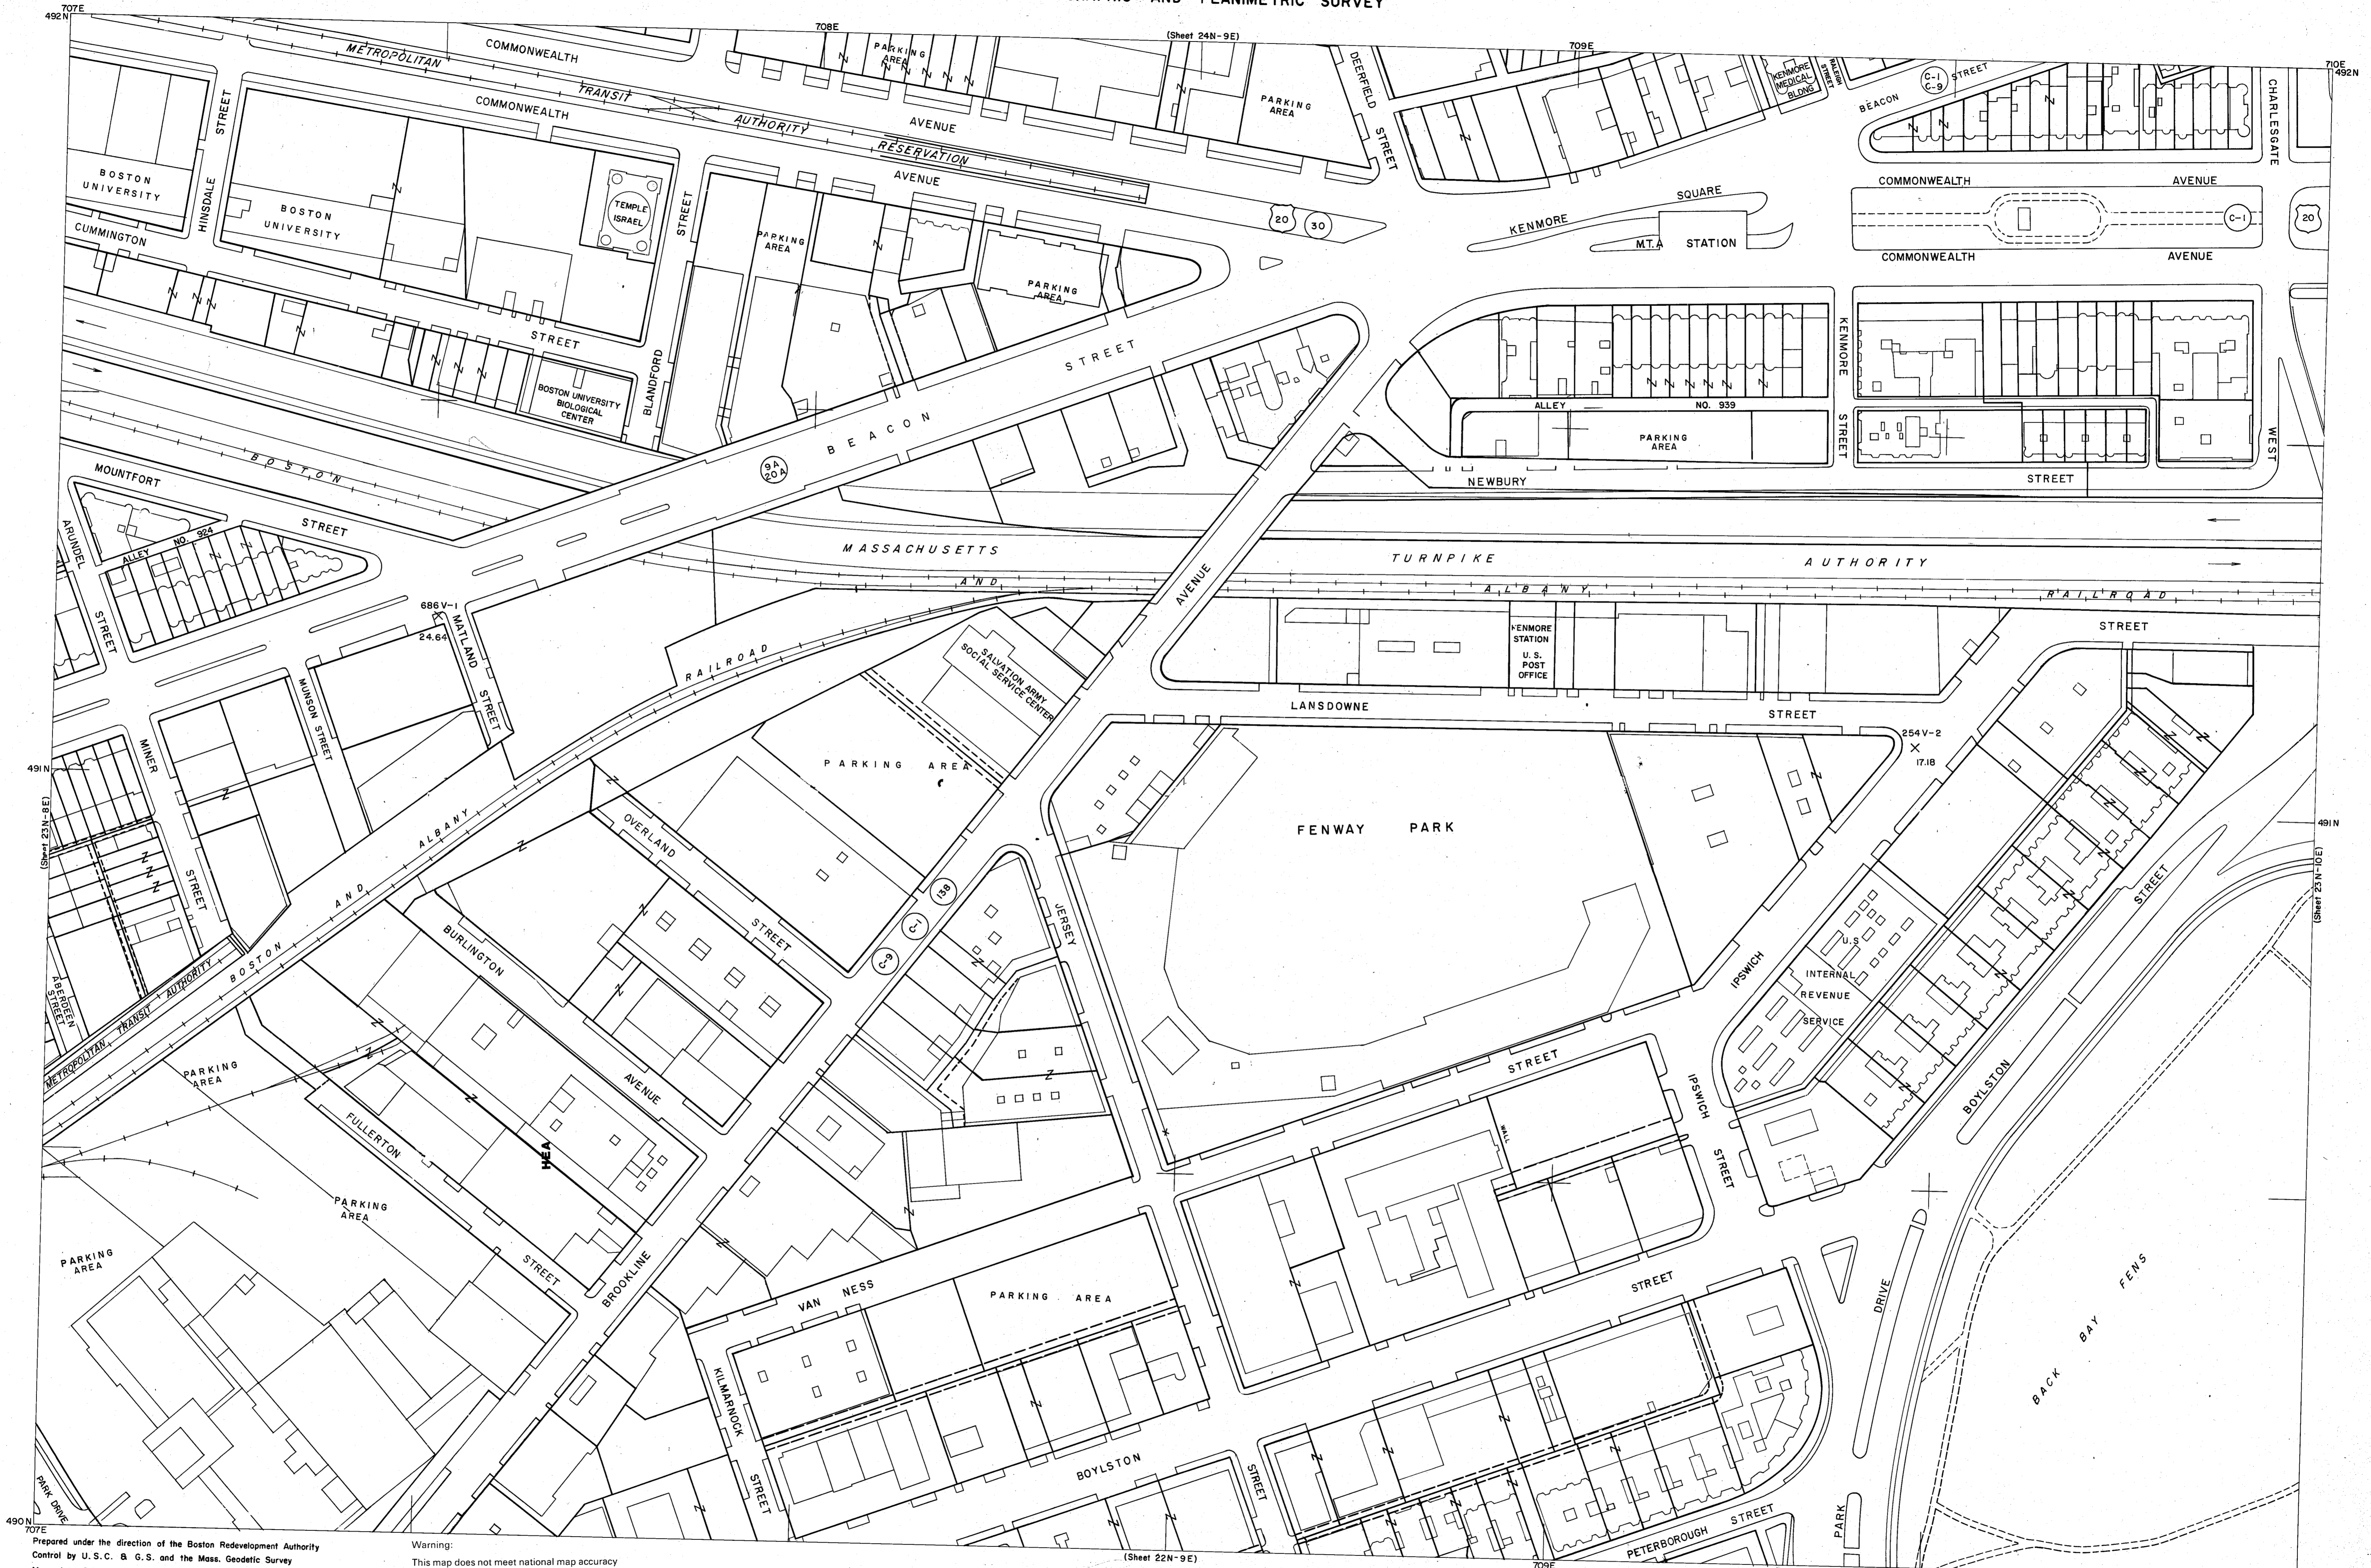

Prepared under the direction of the Boston Redevelopment Authority
 Control by U.S.C. & G.S. and the Mass. Geodetic Survey
 Mapped by Fairchild Aerial Surveys
 Photography by Fairchild Aerial Surveys, April 1961
 North American Datum 1927
 Control and Property Lines by
 New England Survey Service Inc.

Warning:
 This map does not meet national map accuracy
 standards and can not be used for engineering
 purposes.

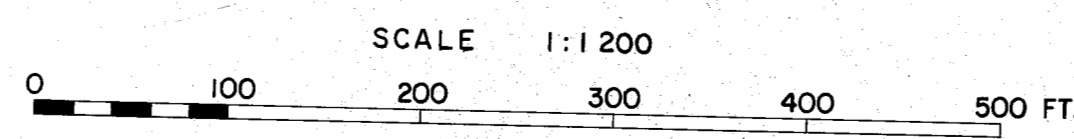

500 FOOT GRID BASED
 ON MASSACHUSETTS COORDINATE SYSTEM, MAINLAND ZONE
 THE LAST THREE DIGITS OF THE GRID NUMBERS ARE OMITTED

BOSTON
MASSACHUSETTS
 1962
I. O.
 SHEET NO. 23N-9E