


**CITY OF BOSTON**  
**TOPOGRAPHIC AND PLANIMETRIC SURVEY**

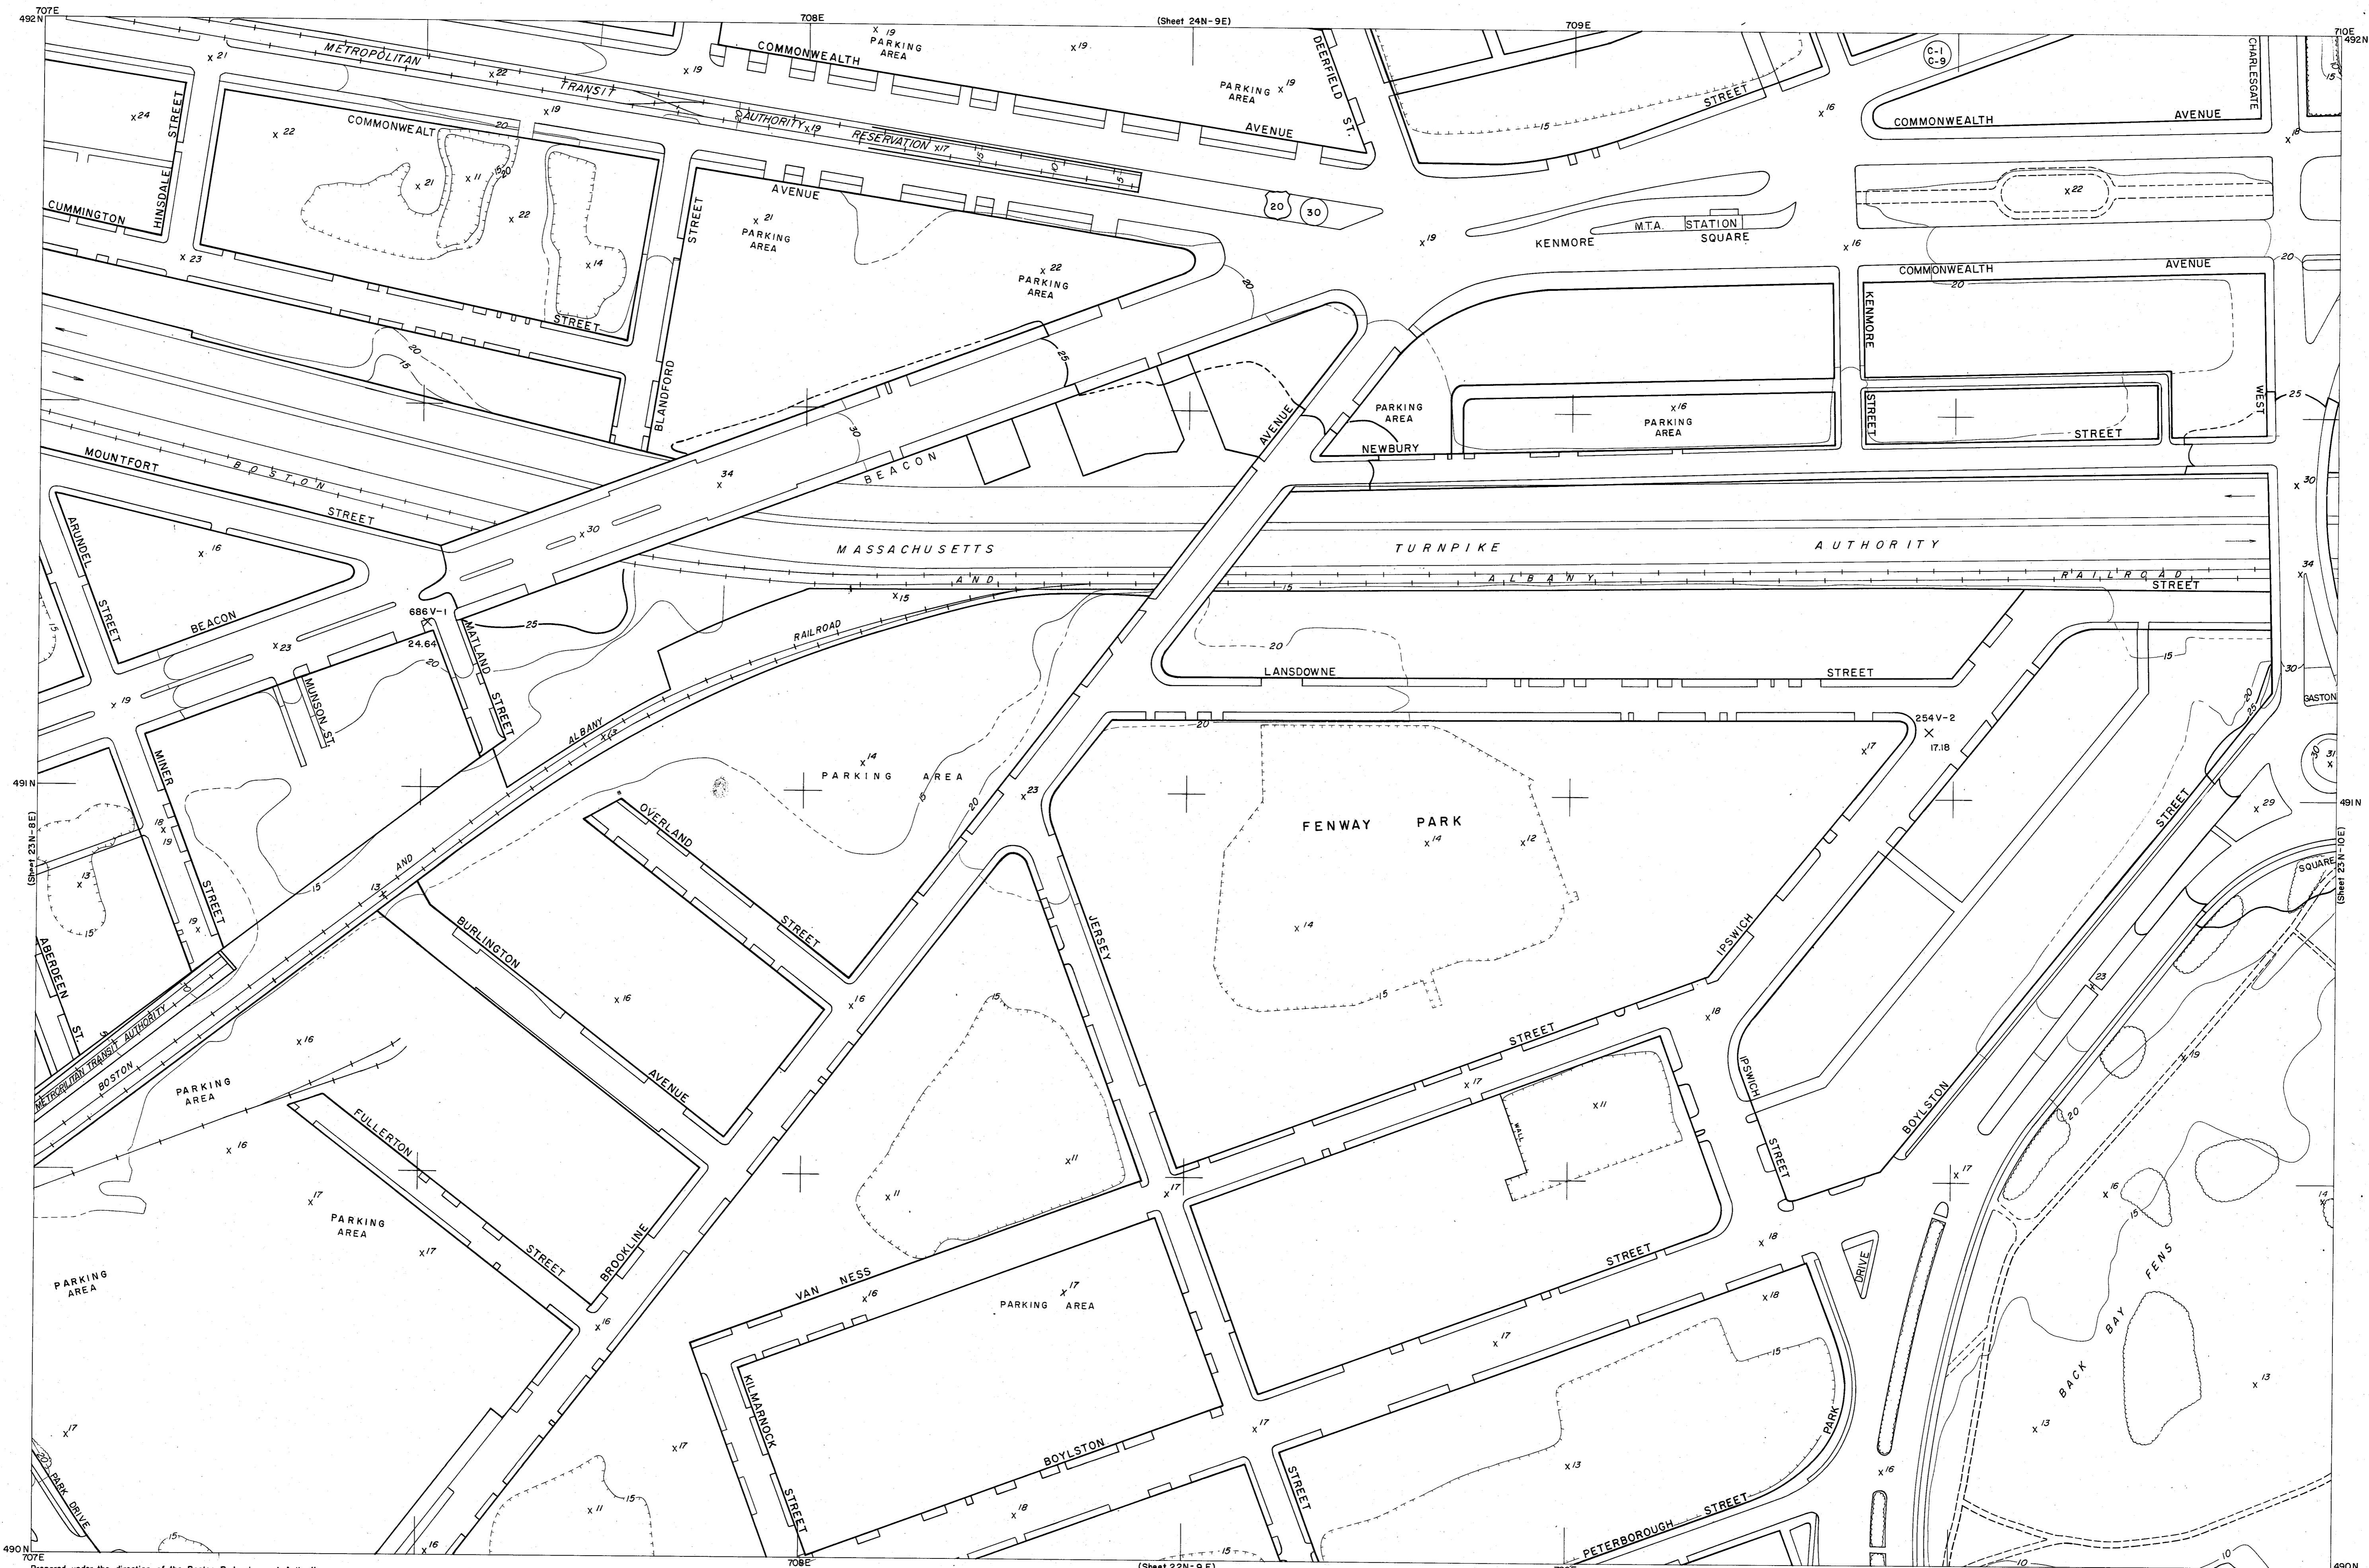

Prepared under the direction of the Boston Redevelopment Authority  
 Control by U.S.C. & G.S. and the Mass. Geodetic Survey  
 Mapped by Fairchild Aerial Surveys  
 Photography by Fairchild Aerial Surveys, April 1961  
 North American Datum 1927  
 Control and Property Lines by  
 New England Survey Service Inc.

SCALE 1:1 200  
 0 100 200 300 400 500 FT.  
 CONTOUR INTERVAL 5 FEET  
 DATUM IS BOSTON CITY BASE  
 500 FOOT GRID BASED  
 ON MASSACHUSETTS COORDINATE SYSTEM, MAINLAND ZONE  
 THE LAST THREE DIGITS OF THE GRID NUMBERS ARE OMITTED

**BOSTON**  
**MASSACHUSETTS**  
**1962**  
 I.O.  
 BLCKS. & TOPO.  
 SHEET NO. 23N-9E 2 I.O.